
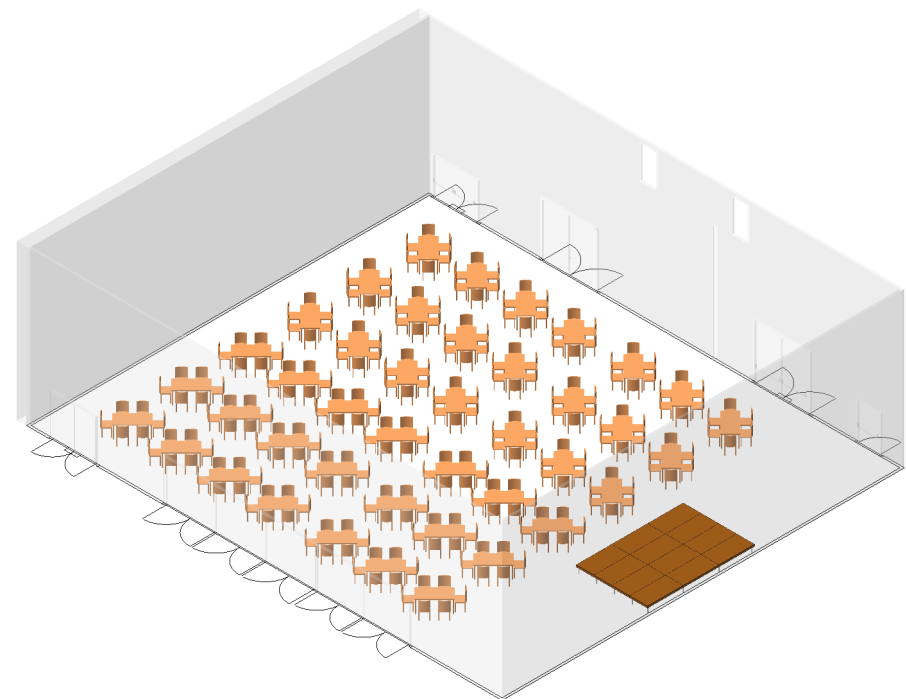


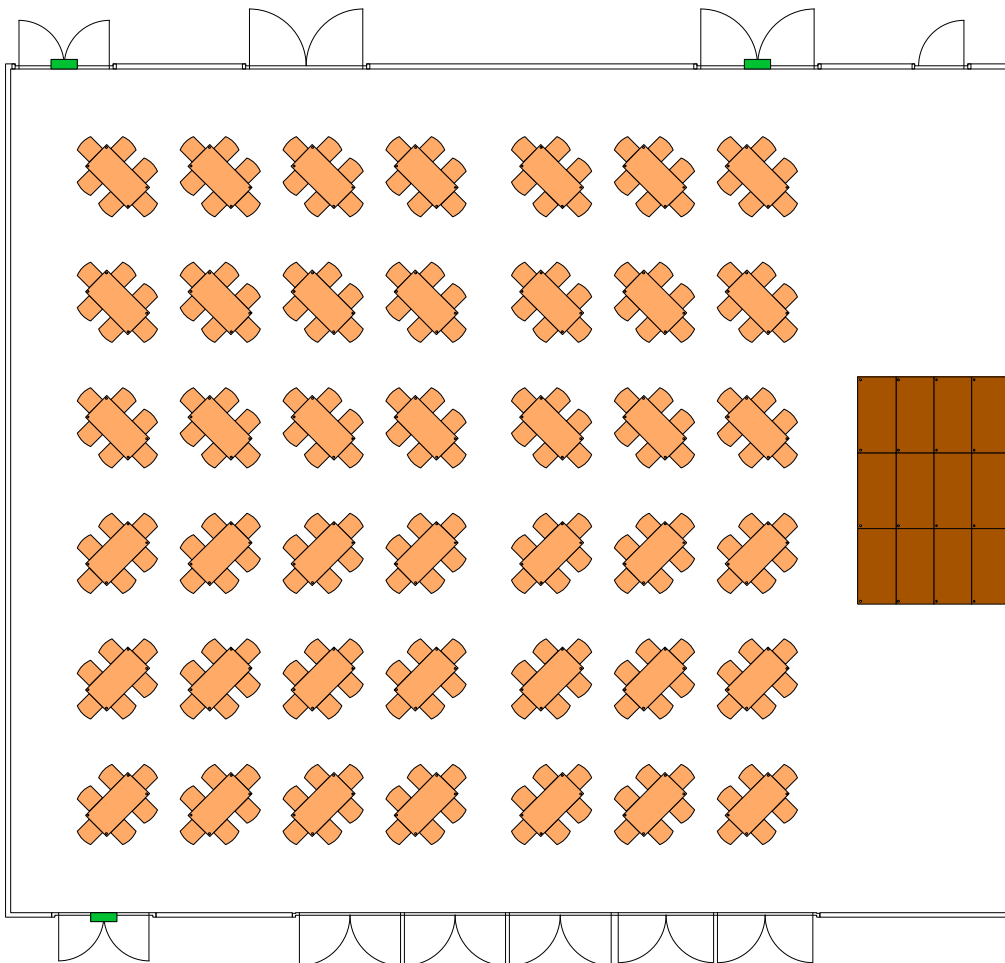

Bureau Technique	Projet/Objet: KKThun		
ECLIPSE www.eclipse-net.ch	Remarques: Lachensaal 5/5 Bankett für 252 Personen	Responsable: CWE	Echelle: 1:200 / A4
		Dessiné: MFA	N°réf:
		Modifié: 10.04.12	